

# HAWTHORNE WEST STREET IMPROVEMENTS: PLANT PALETTE



**TRICOLOR BEECH**




**MAPLE**



**LINDEN**



**DWARF DAYLILY**

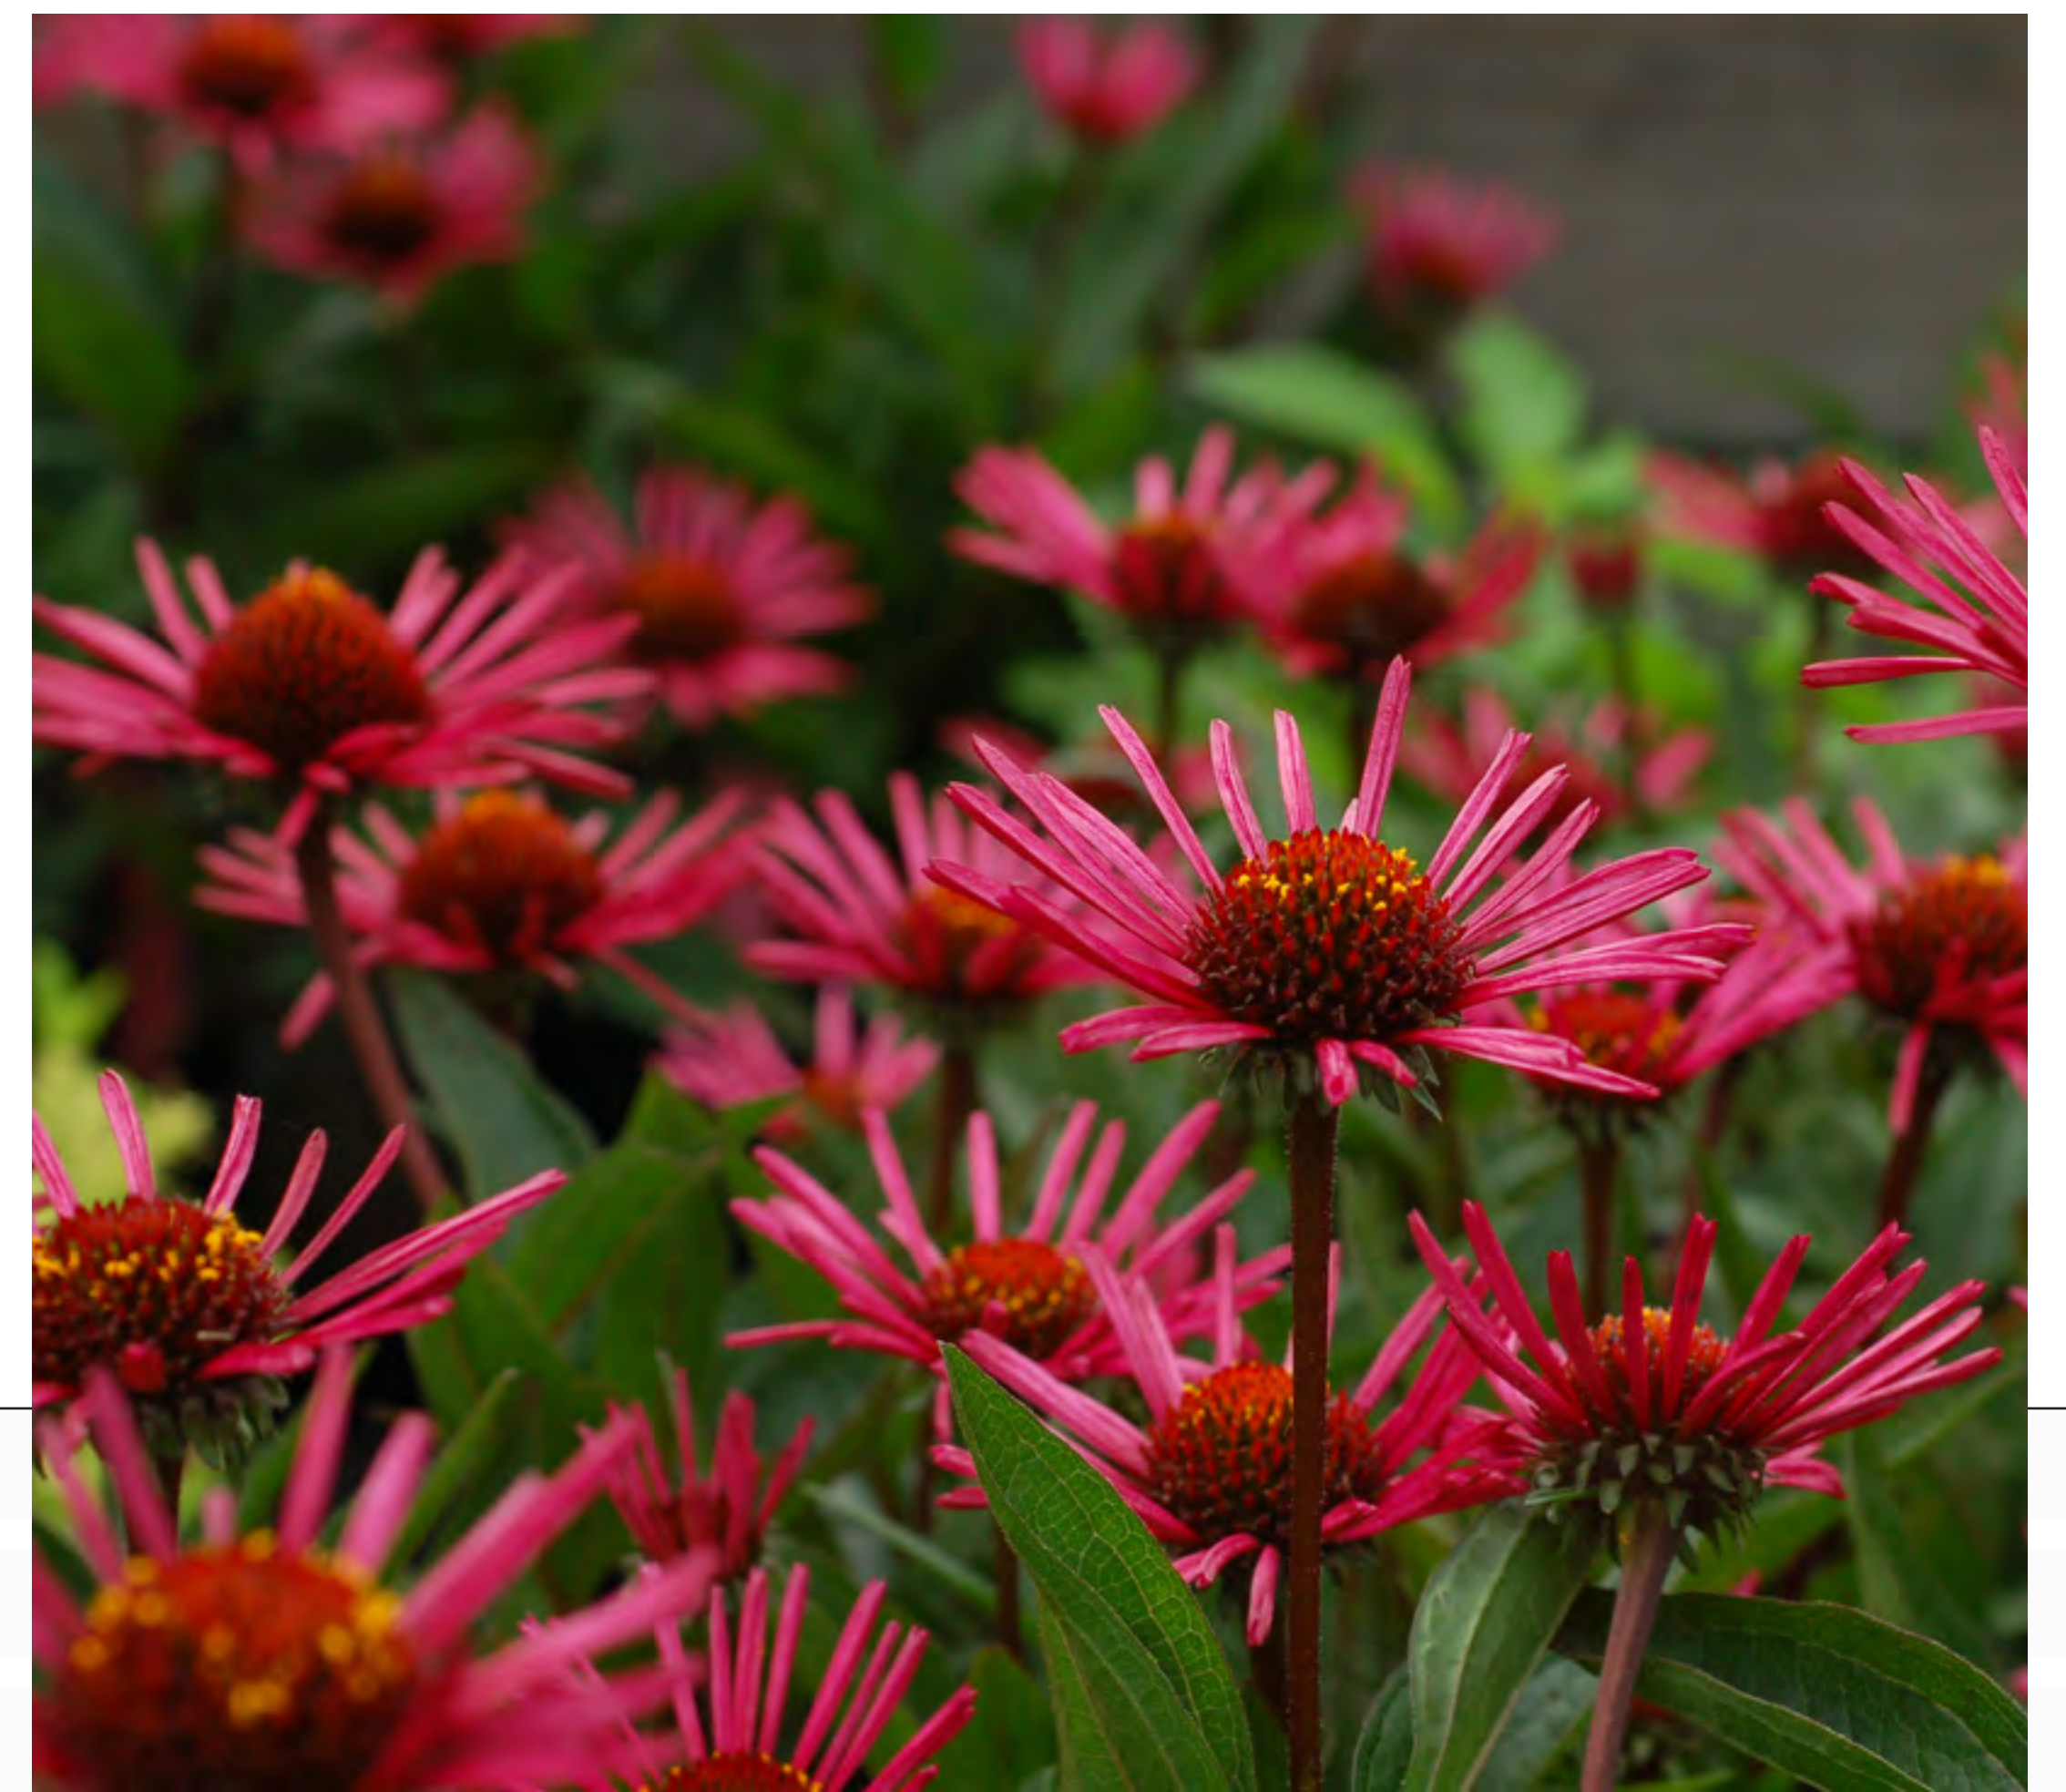

**RED CONEFLOWER**



**FLOWERING PEAR**



**PYGMY RUBY BARBERRY**



**DWARF FOUNTAIN GRASS**



**KINNIKINICK**



**DWARF RED OSIER DOGWOOD**



**BLUE OAT GRASS**



**BLUE FESCUE**



**CREeping OREGON GRAPE**



**CREeping JUNIPER**

