


Spokane County Department of Public Works
1026 West Broadway Avenue,
Spokane WA 99260-0170
(509) 477-3600

APPROVED:_ STORMWATER ENGINEER

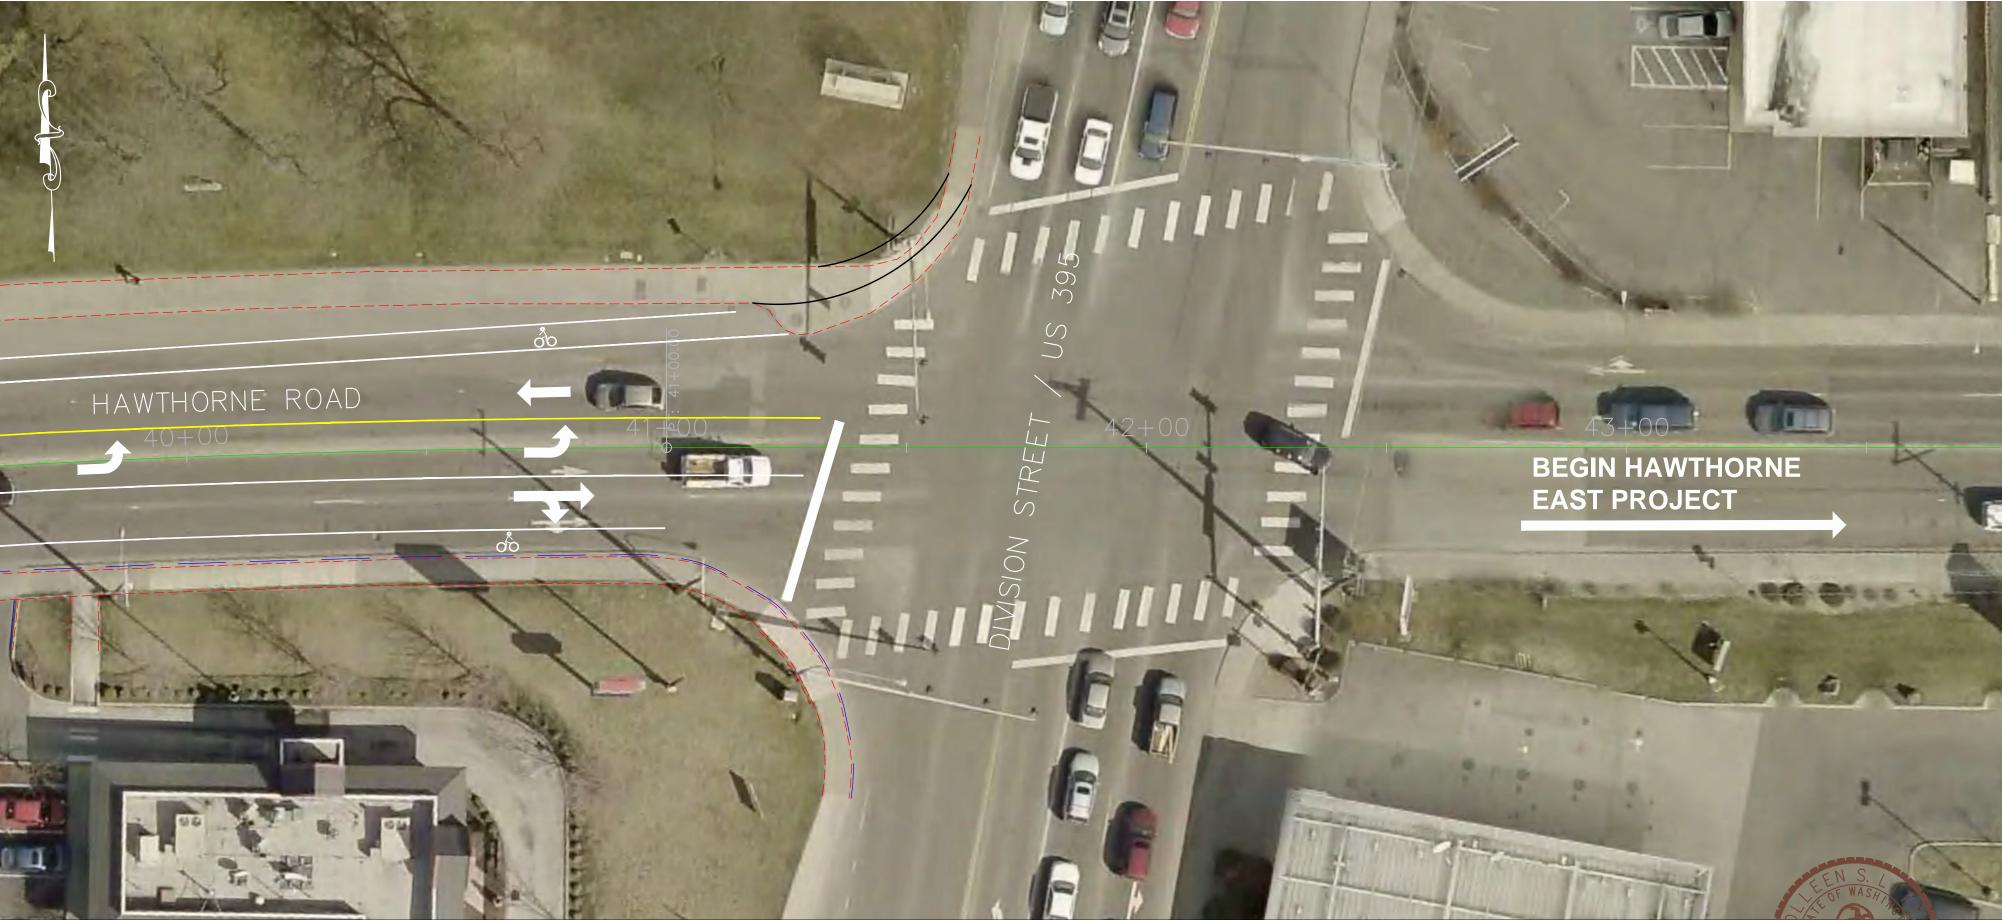

DRAWN BY: JB
DESIGNED BY: CL
CHECKED BY: MZ

REVISION DESCRIPTION

NO. DATE BY CKD. APPR.

AUGUST 2015
AUGUST 2015
AUGUST 2015

AUGUST 2015

COUNTY ROAD PROJECT: 3204 / STORMWATER PROJECT: SWN227
HAWTHORNE WEST
FROM WAIKIKI RD. TO US 395
DRAINAGE SWALES, STRUCTURES & NOTES