

SEAL:


CONSULTANT:

PROJECT NUMBER: 1986
ETTER RANCH
TRAILHEAD
IMPROVEMENTS

SHEET TITLE:
CONCEPTUAL
LAYOUT
DRAWN BY: DLT
CHECKED BY: TCS

Revisions:

SHEET:
L-100
SCHEMATIC
7/29/20

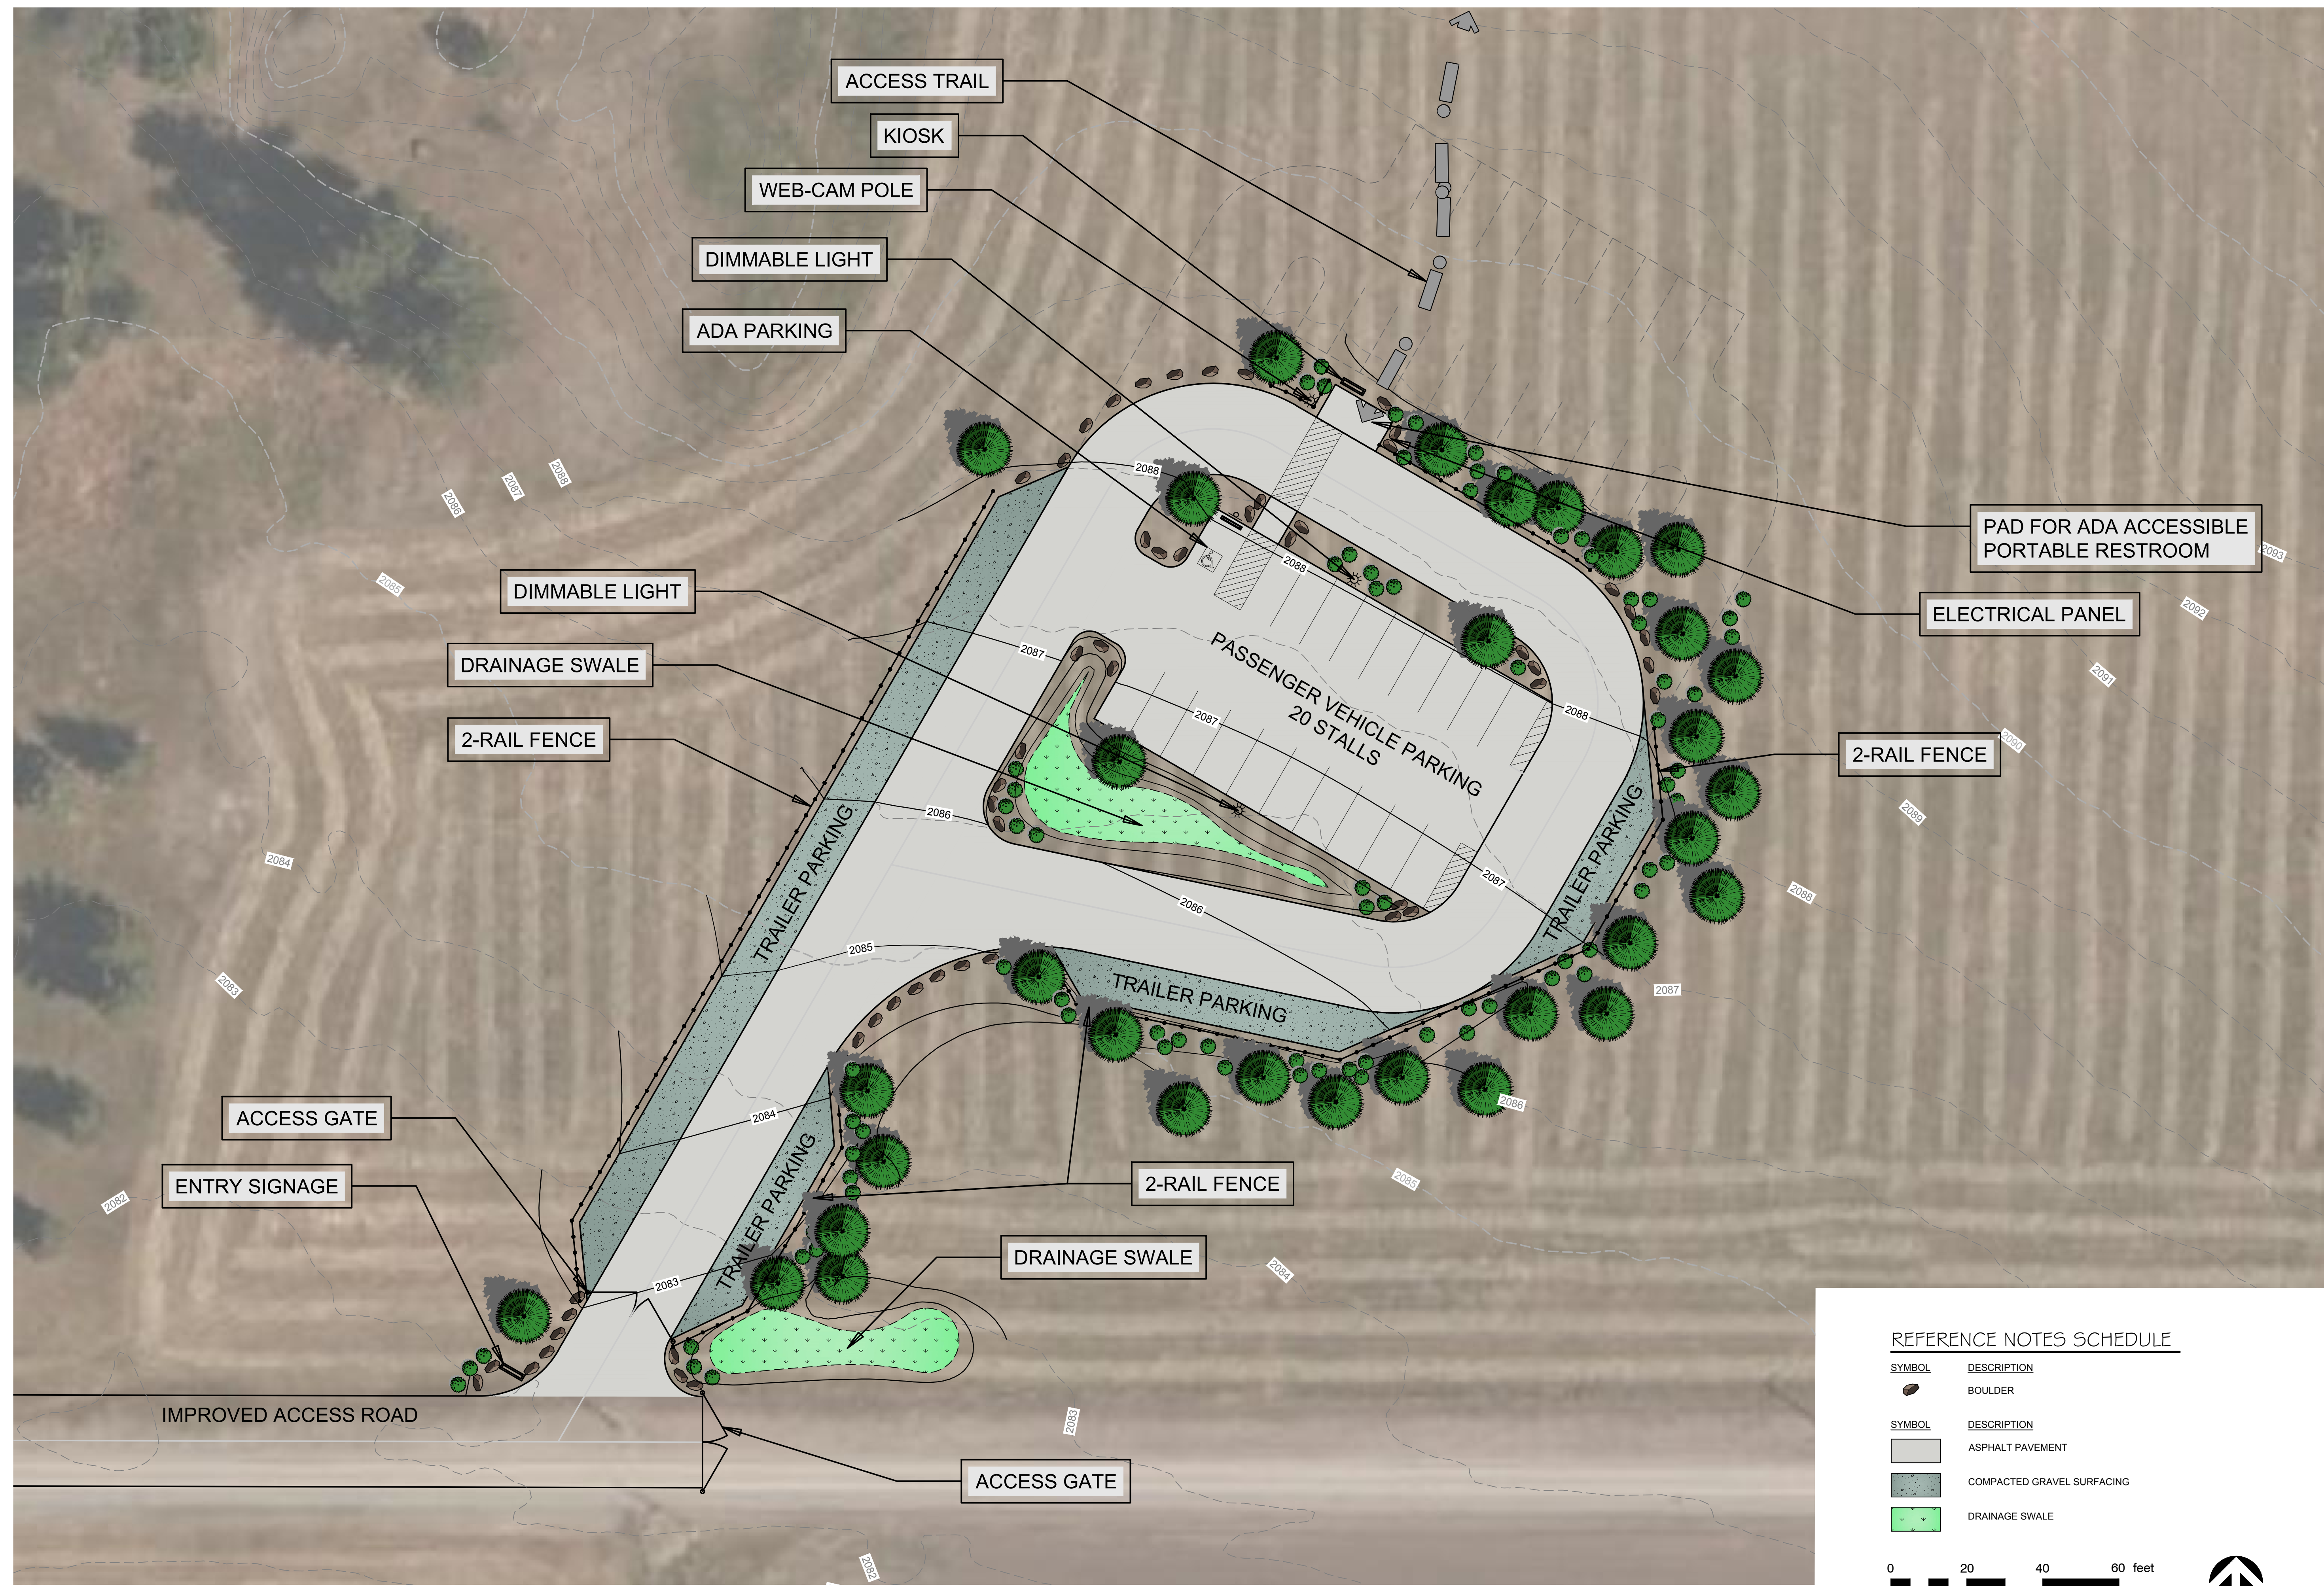

REFERENCE NOTES SCHEDULE

SYMBOL	DESCRIPTION
	BOULDER
	ASPHALT PAVEMENT
	COMPACTED GRAVEL SURFACING
	DRAINAGE SWALE

