



MEAD - MT. SPOKANE SEWER EXTENSION PROJECT 2019-2020

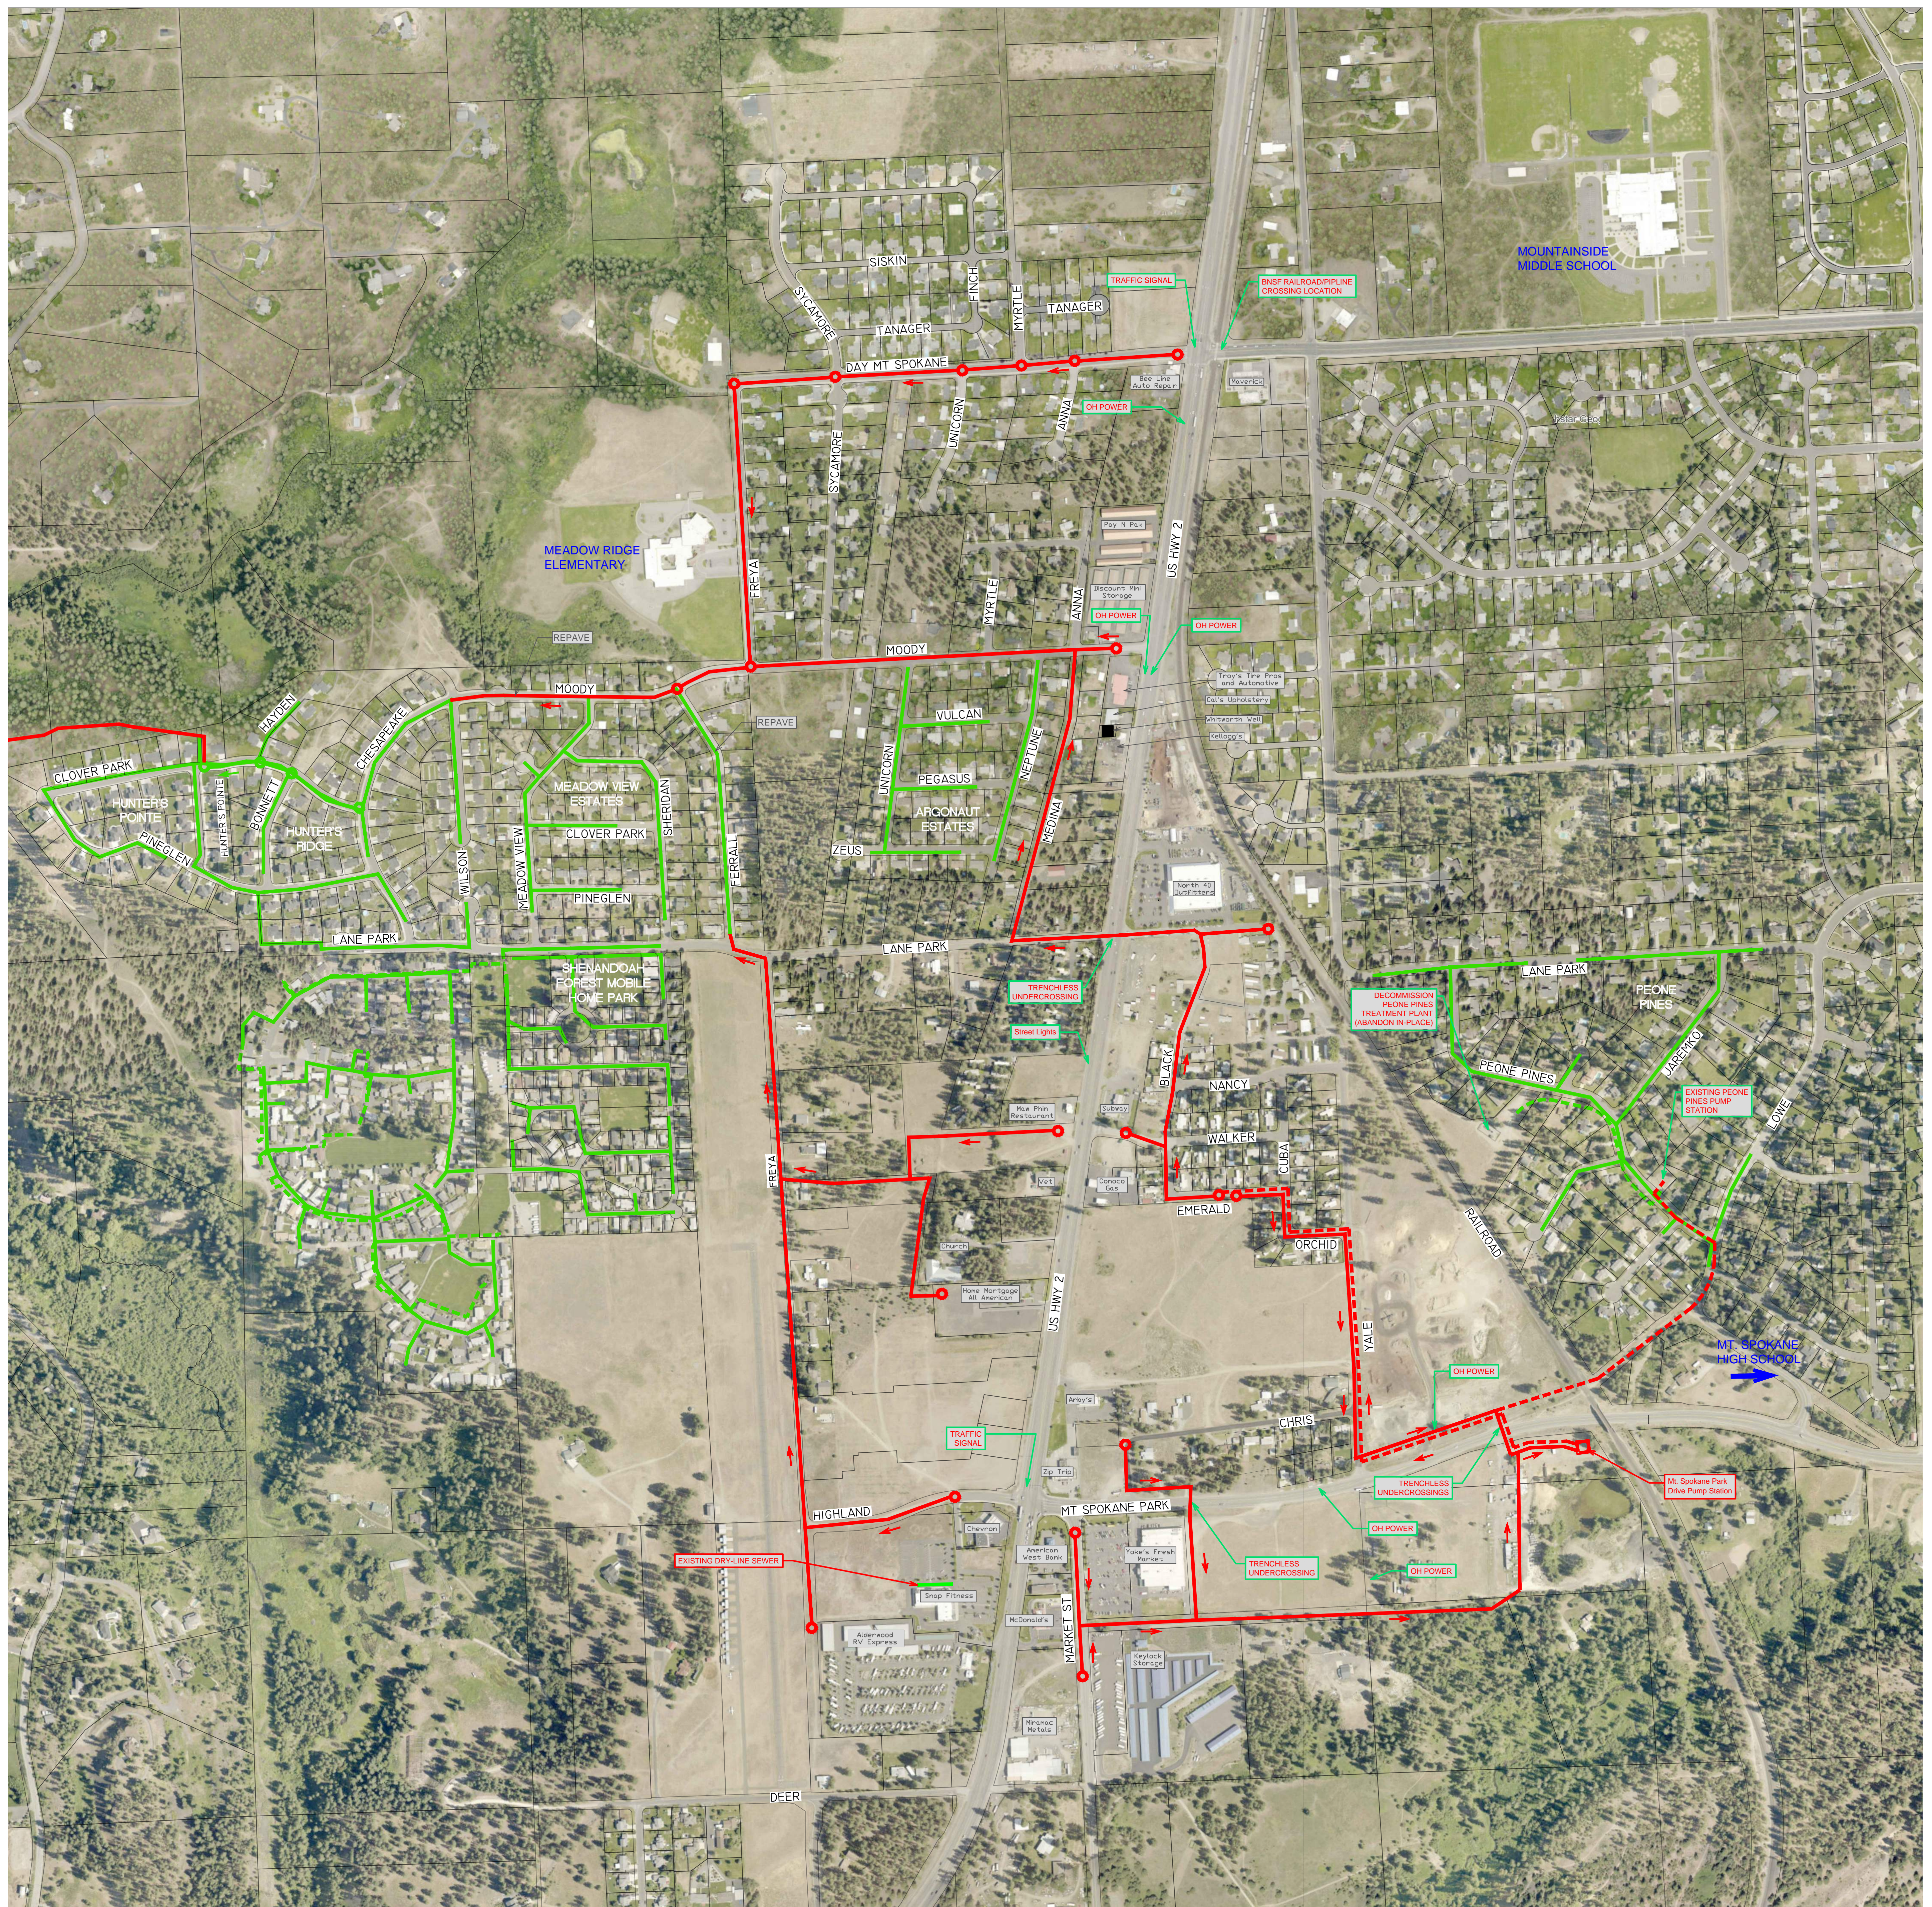

LEGEND

- FUTURE GRAVITY MAIN
- - - FUTURE FORCE MAIN
- EXISTING GRAVITY MAIN
- - - EXISTING FORCE MAIN

- PH II: MT. SPOKANE PARK DRIVE PUMP STATION (MSPDPS - 224C)
- PH III: MEAD - MT. SPOKANE SEWER EXTENSION PACKAGE 1 (225C)
- PH IV: MEAD - MT. SPOKANE SEWER EXTENSION PACKAGE 2 (226C)
- PH V: PEONE PINES SEWER EXTENSION (227C)

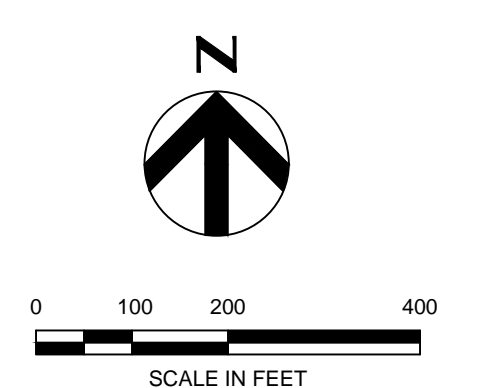

REVISED
07/24/2019