



I:\\_Civil\_3D\_Projects\CRP3244 GEIGER BOULEVARD\DRAWINGS\CRP3244 Geiger Cover Vicinity Typical.dwg Jun 22, 2018 11:12am

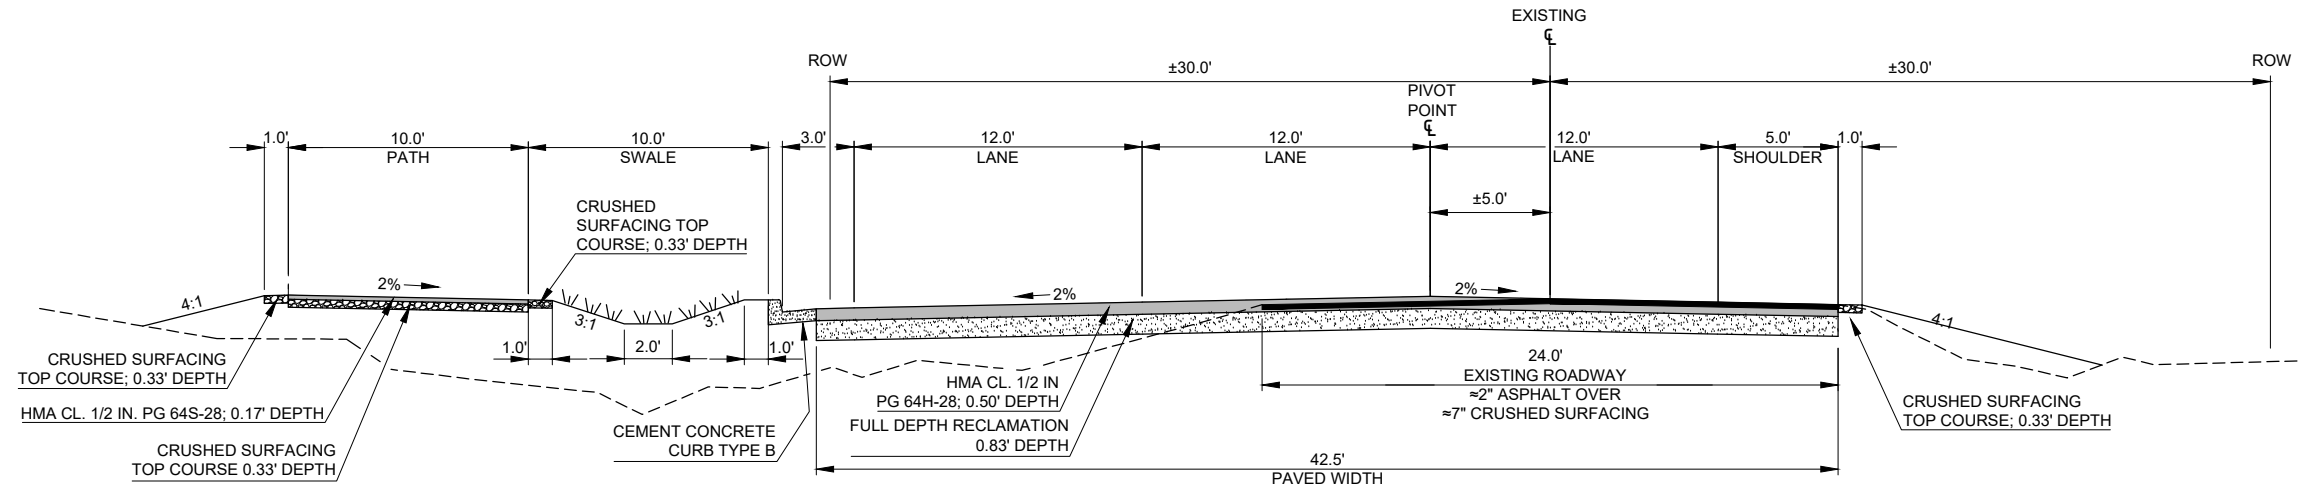

NO.	DATE	BY	CKD.	APPR.	REVISION DESCRIPTION

T.I.B. AID PROJECT NO.		TIBNO.	
REGION NO.	STATE	FED. AID PROJECT NO.	FANUM
10	WASH.		
DRAWN BY:	J.R.	7/1/2018	
DESIGNED BY:	K.F.	7/1/2018	
CHECKED BY:	T.S.	7/1/2018	


**Spokane County Department of Public Works**  
 1026 West Broadway Avenue,  
 Spokane WA 99260-0170  
 (509) 477-3600

**APPROVED:**  
 PLANS & CONTRACT  
 ENGINEER  
 Date: \_\_\_\_\_



COUNTY ROAD PROJECT No.3244  
**GEIGER BOULEVARD**  
 FROM MEDICAL LAKE I.C. TO GROVE ROAD  
 TYPICAL ROADWAY SECTION